



PROFIL 1-1

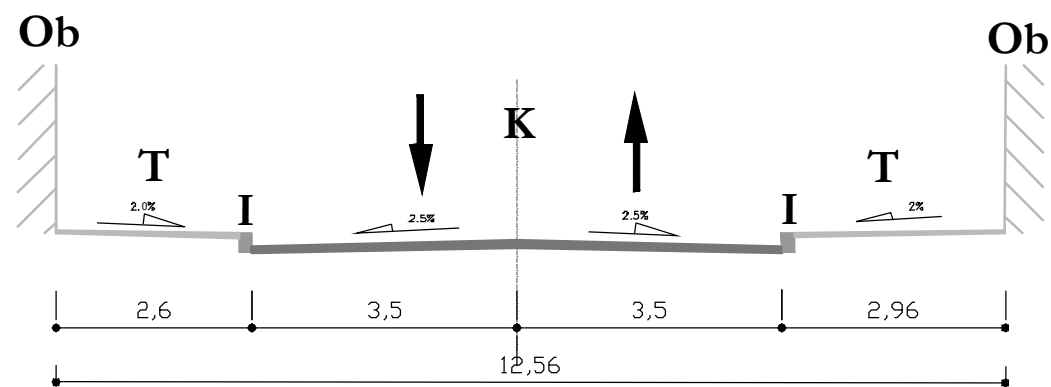


PROFIL 3-3

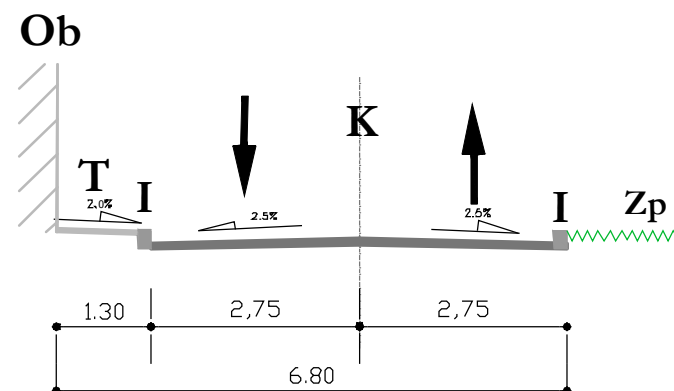

R 1:100

PROFIL 2-2

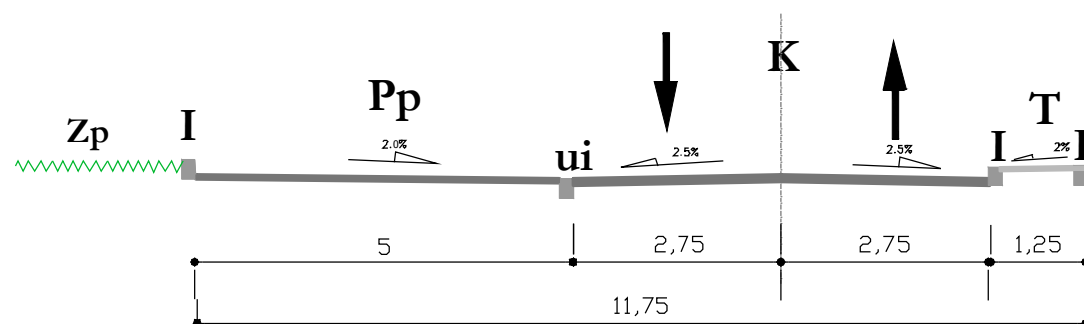

legenda

T-trotoar

I-ivicnjak

K-kolovoz

ui-upušteni ivicnjak


Ob-objekat

O-ograda


Pp-parking putničkih vozila

zp - zelena površina

PROFIL 4-4

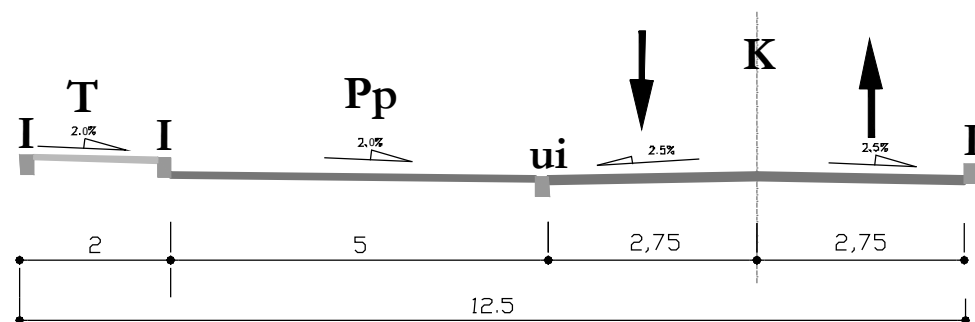


PROFIL 5-5

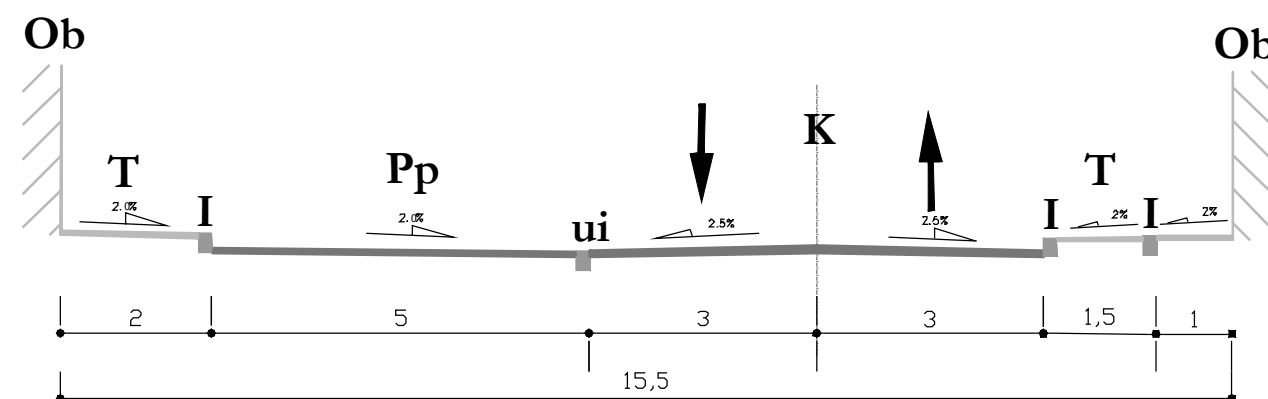


R 1:100


PROFIL 6-6

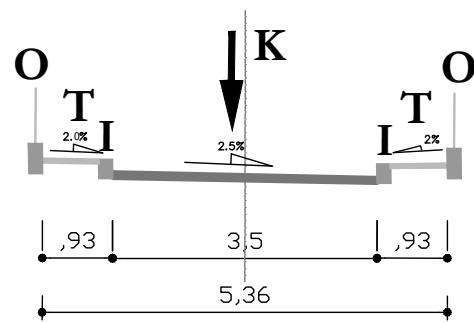

PROFIL 7-7

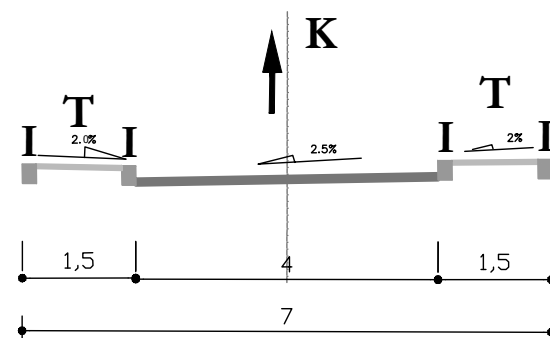


PROFIL 8-8

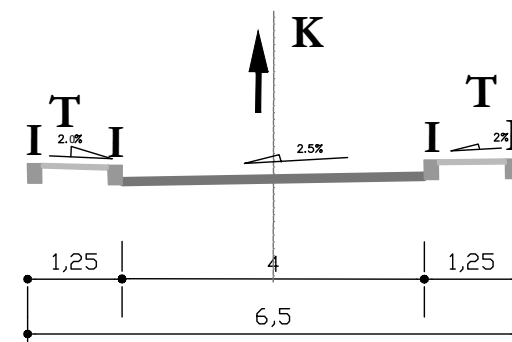

- legenda
T-trotoar
I-ivicnjak
K-kolovoz
ui-upušteni ivicnjak
Ob-objekat
O-ograda
Pp-parking putničkih vozila
zp - zelena površina

PROFIL 7a-7a

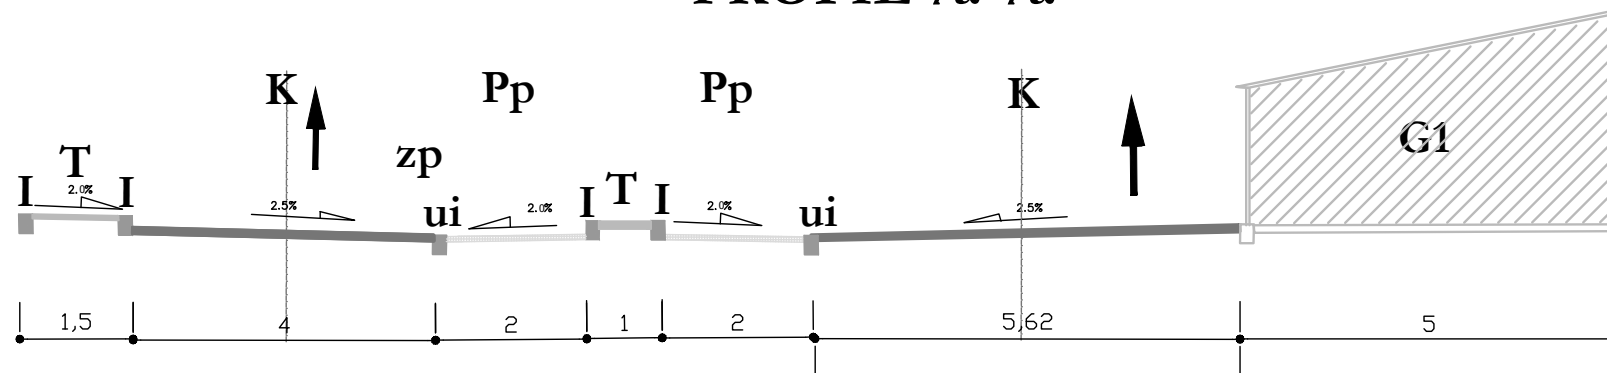

PROFIL 9-9

